



FATADA LAT. STANGA
fatada VEST

FATADA POSTERIOARA
fatada NORD

FATADA LAT. DREAPTA
fatada EST

FATADA PRINCIPALA
fatada SUD

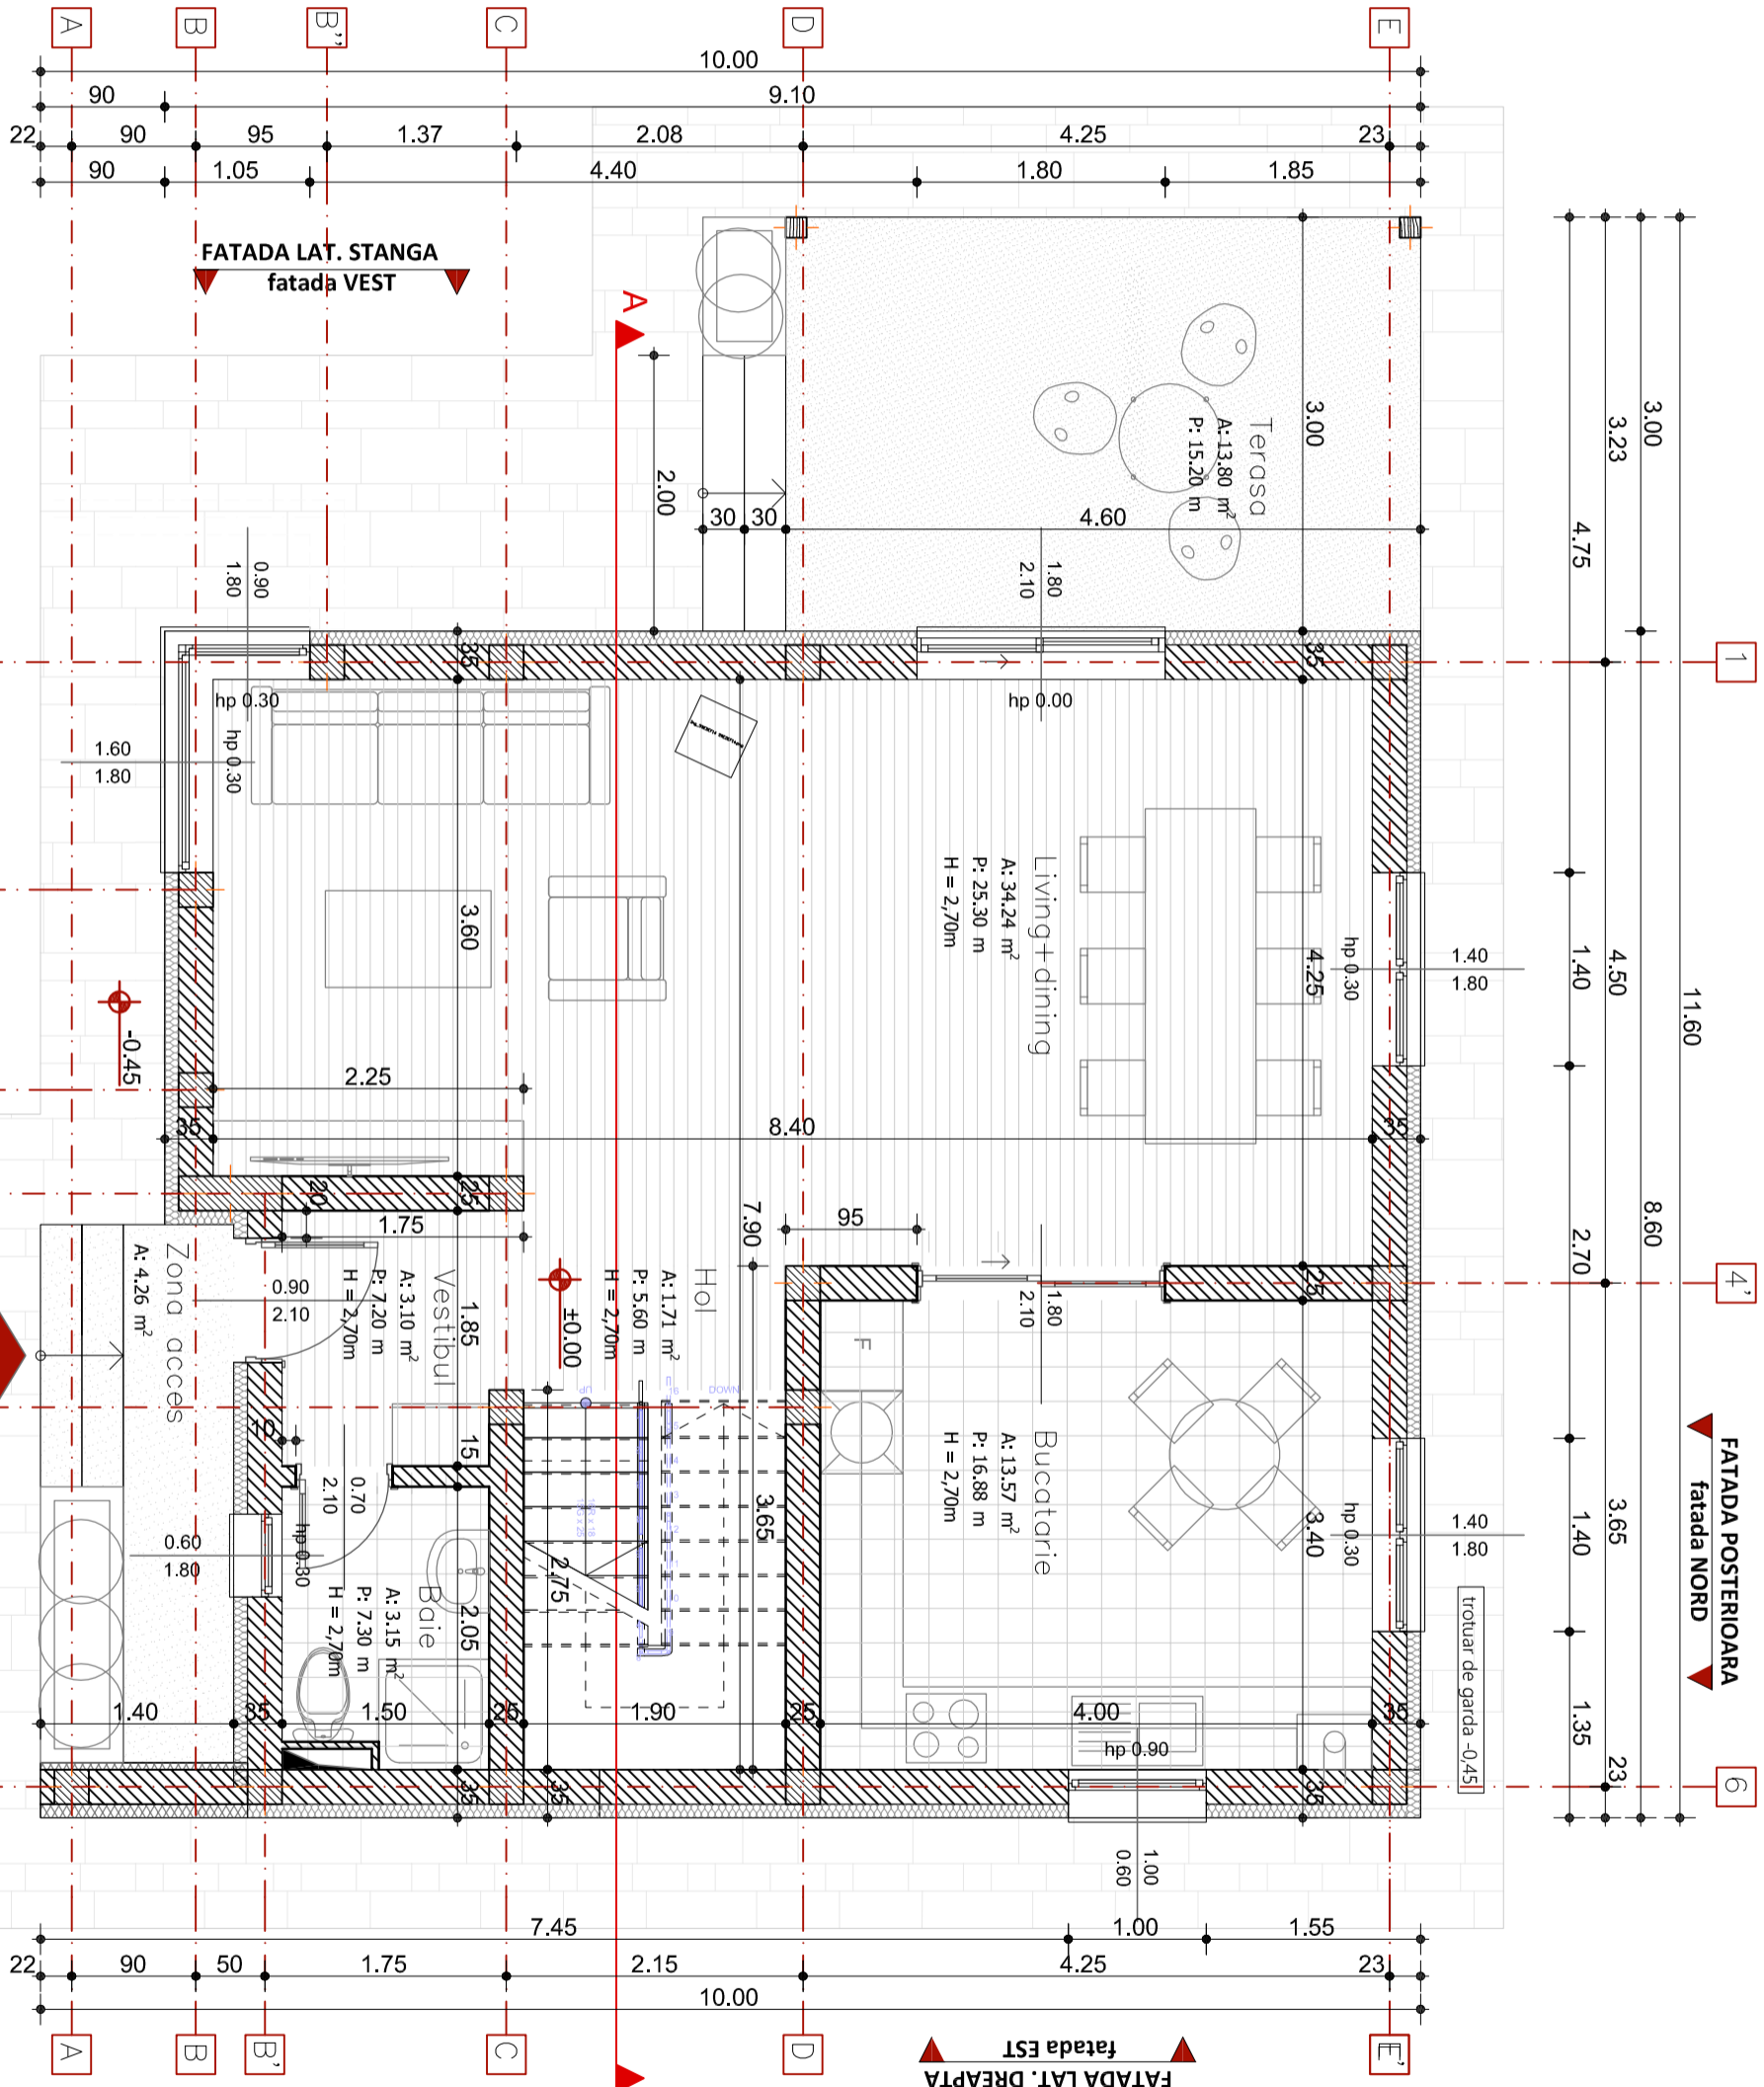

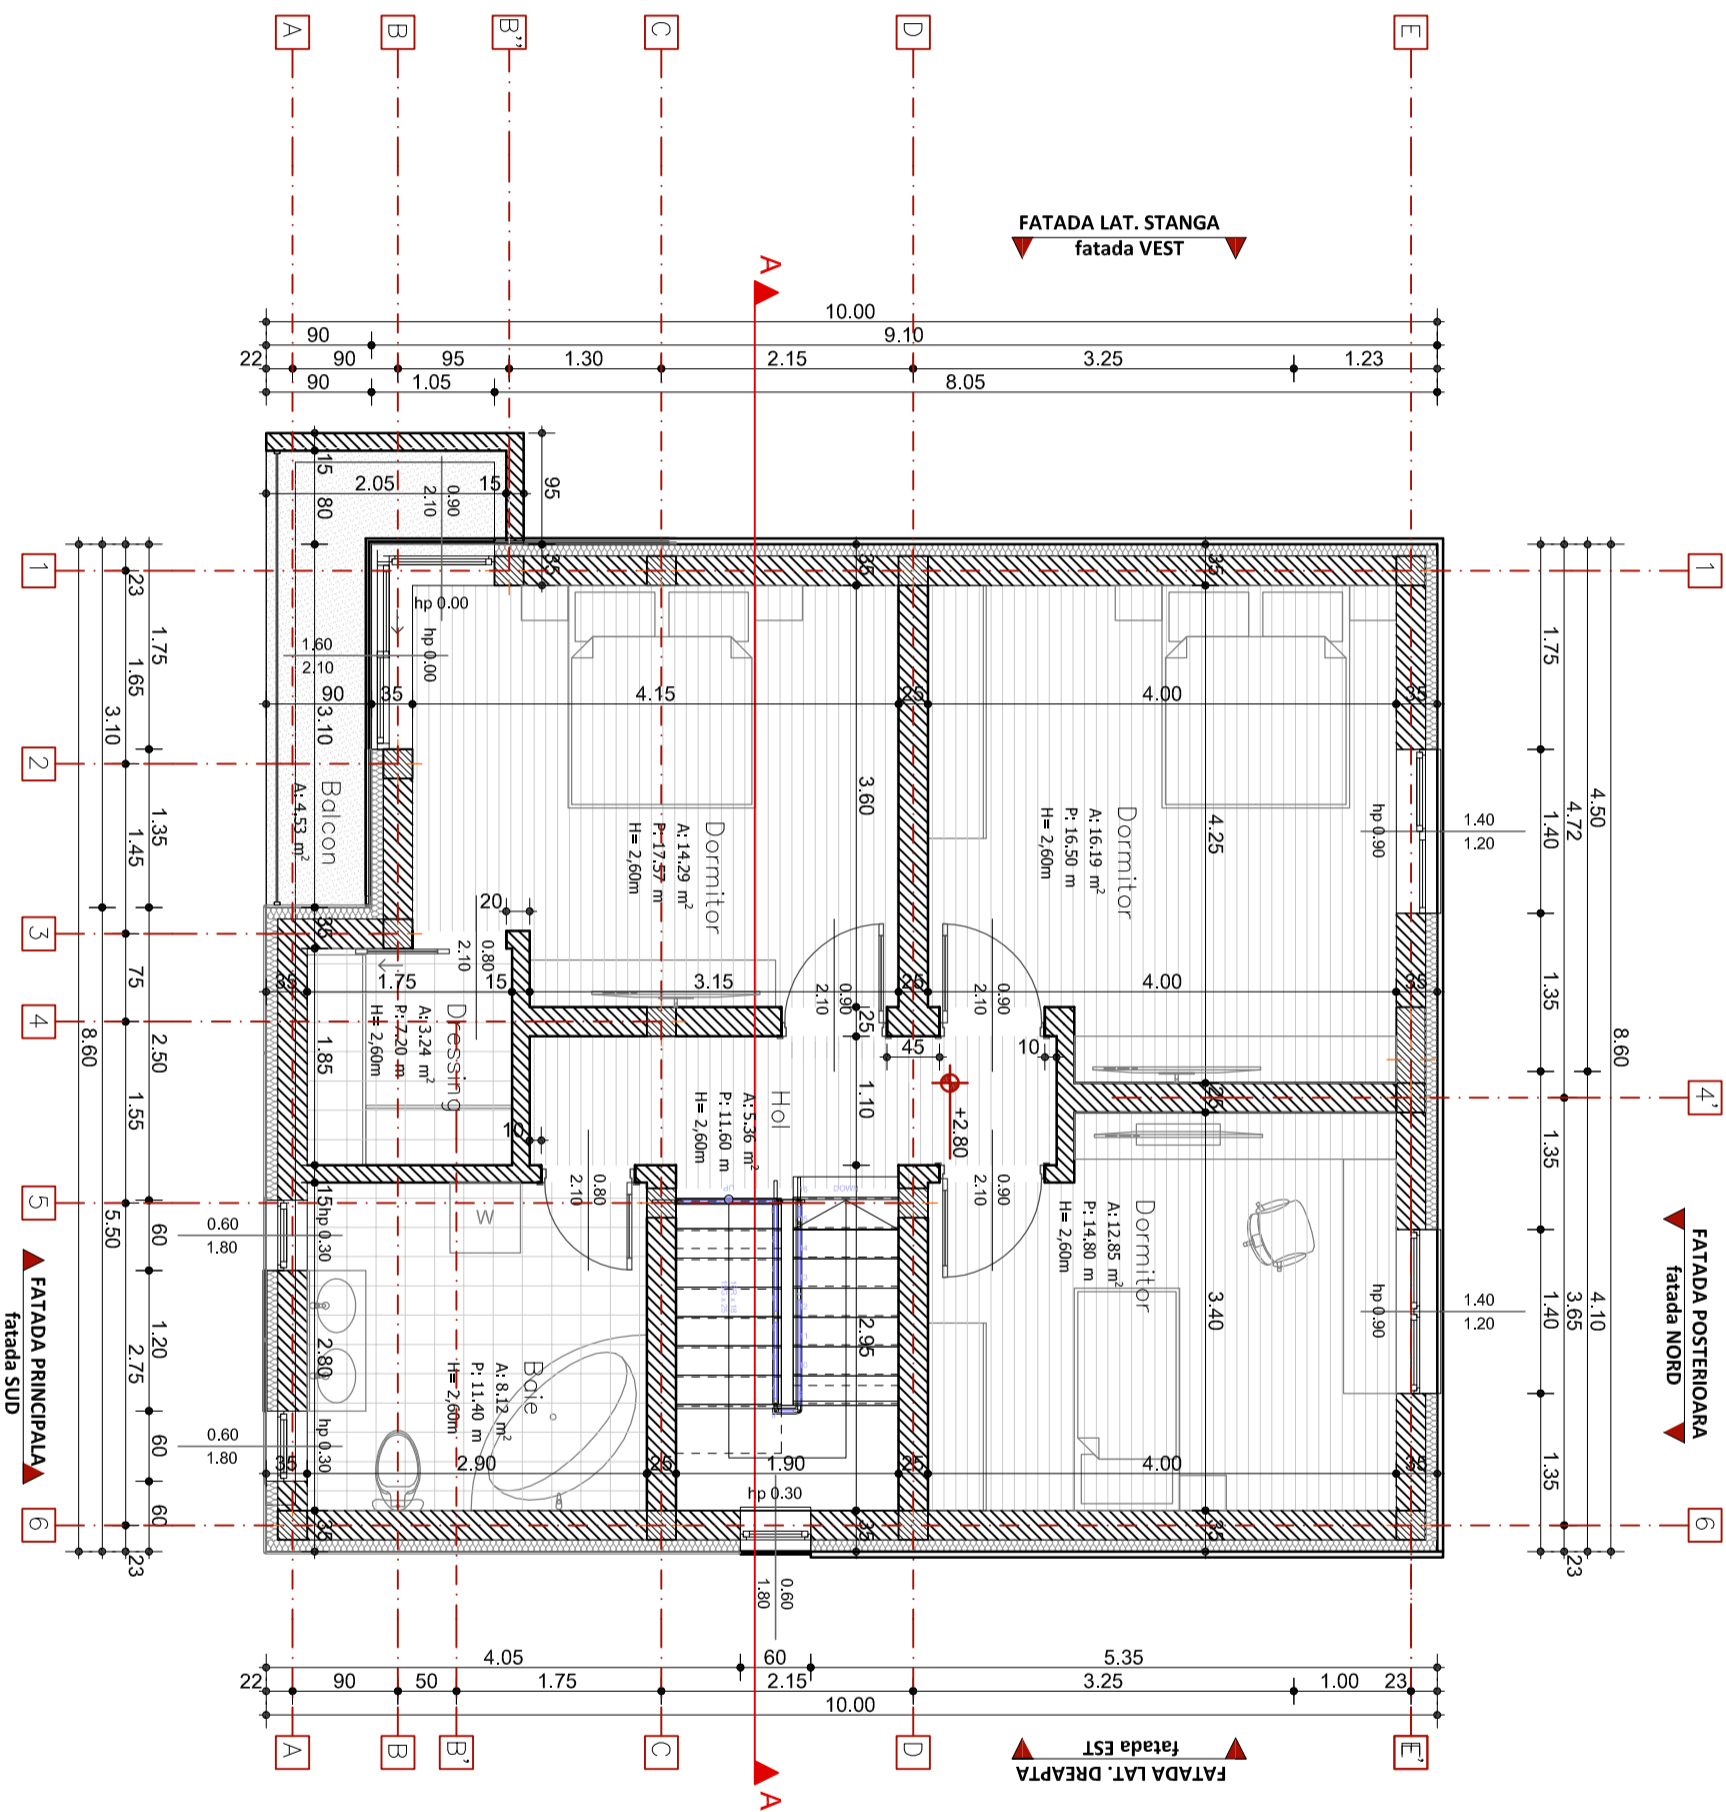

SUPRAFATA CONSTUITA
A: 83.21 m²
S. UTILA= 55.59 mp